



SKETCH PLAN SHOWING PROPOSED LOT 6, PLAN KAP \_\_\_\_\_, D.L. 104,  
AND SEC. 34, TP. 8, O.D.Y.D.

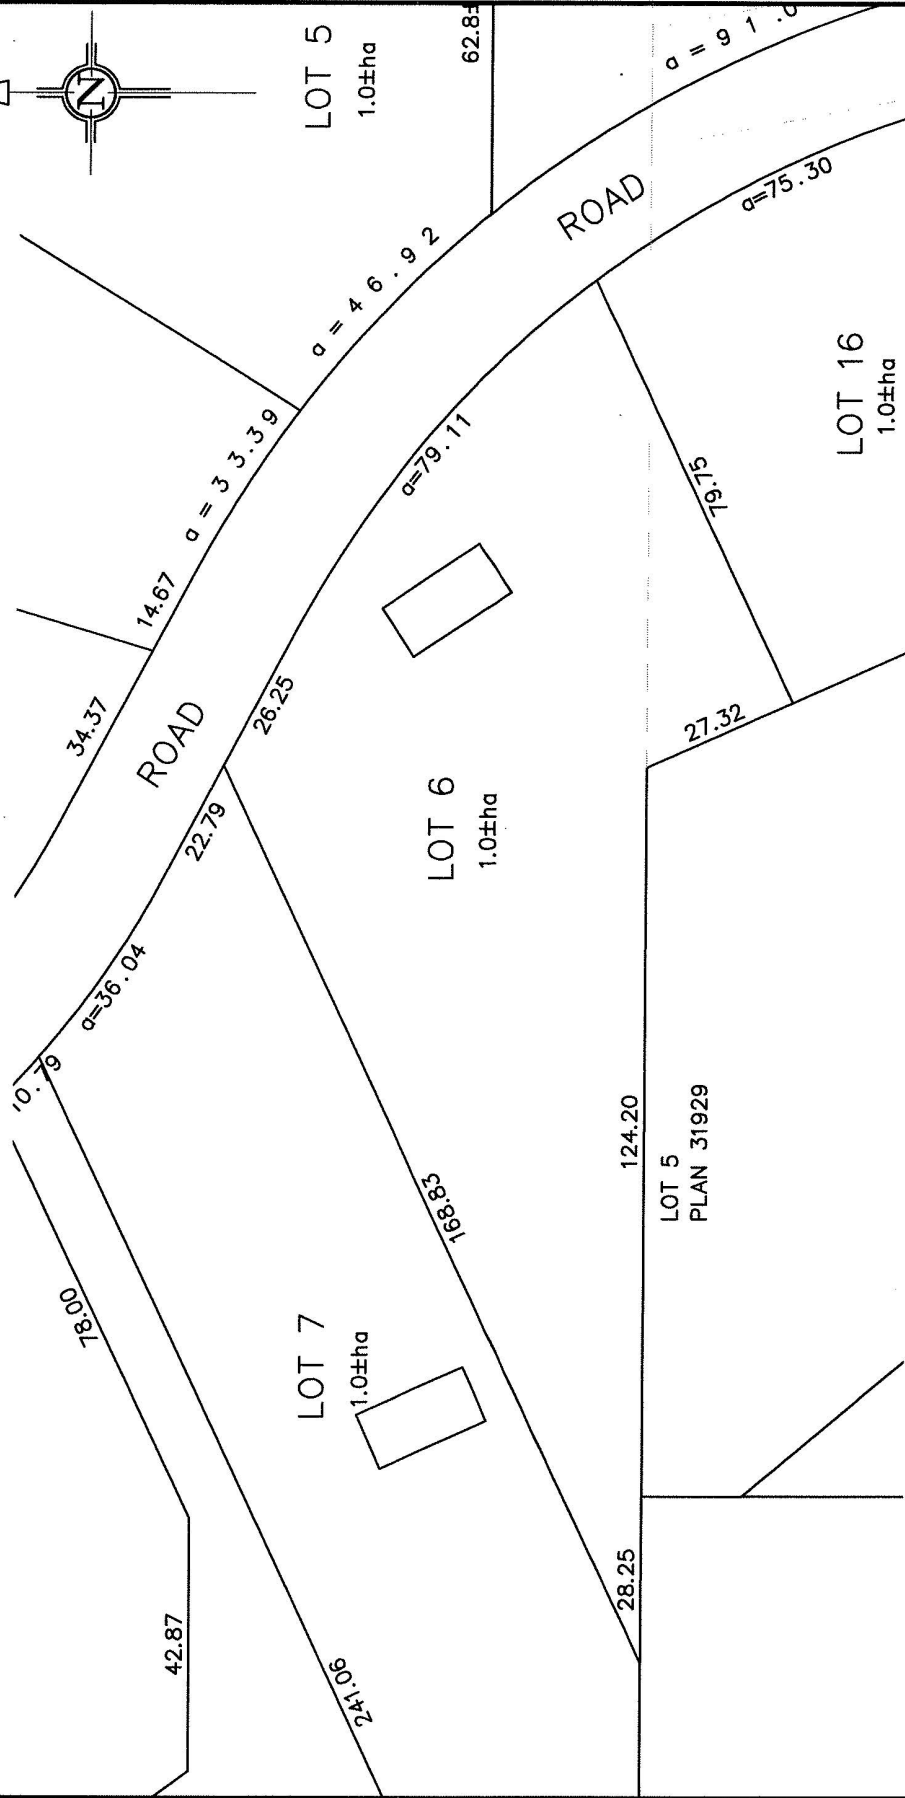

Scale 1:1250

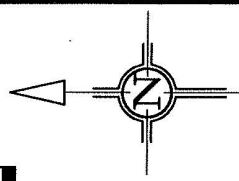

CAUTION:  
A THOROUGH EVALUATION OF REQUIREMENTS WAS MADE DURING THE PREPARATION OF THIS SKETCH, BUT IT IS THE SOLE RESPONSIBILITY OF THE USER TO ENSURE FULL COMPLIANCE WITH ALL NECESSARY REGULATIONS.  
ALL DIMENSIONS AND AREAS SHOWN HEREON ARE APPROXIMATE AND ARE SUBJECT TO LEGAL SURVEY.  
THIS SKETCH MAY INCLUDE INFORMATION SUPPLIED BY THE CLIENT OR THE CLIENT'S AGENT.

PROFESSIONAL LAND SURVEYORS  
**SHOESMITH LAND SURVEYS**  
3011A-28th STREET TELEPHONE: 546-7971  
VERNON, B.C. V1T-4Z7 FILE: 4536 FB: N/A

16/JAN07/RJS  
4536 MARKETING-SP.DWG